


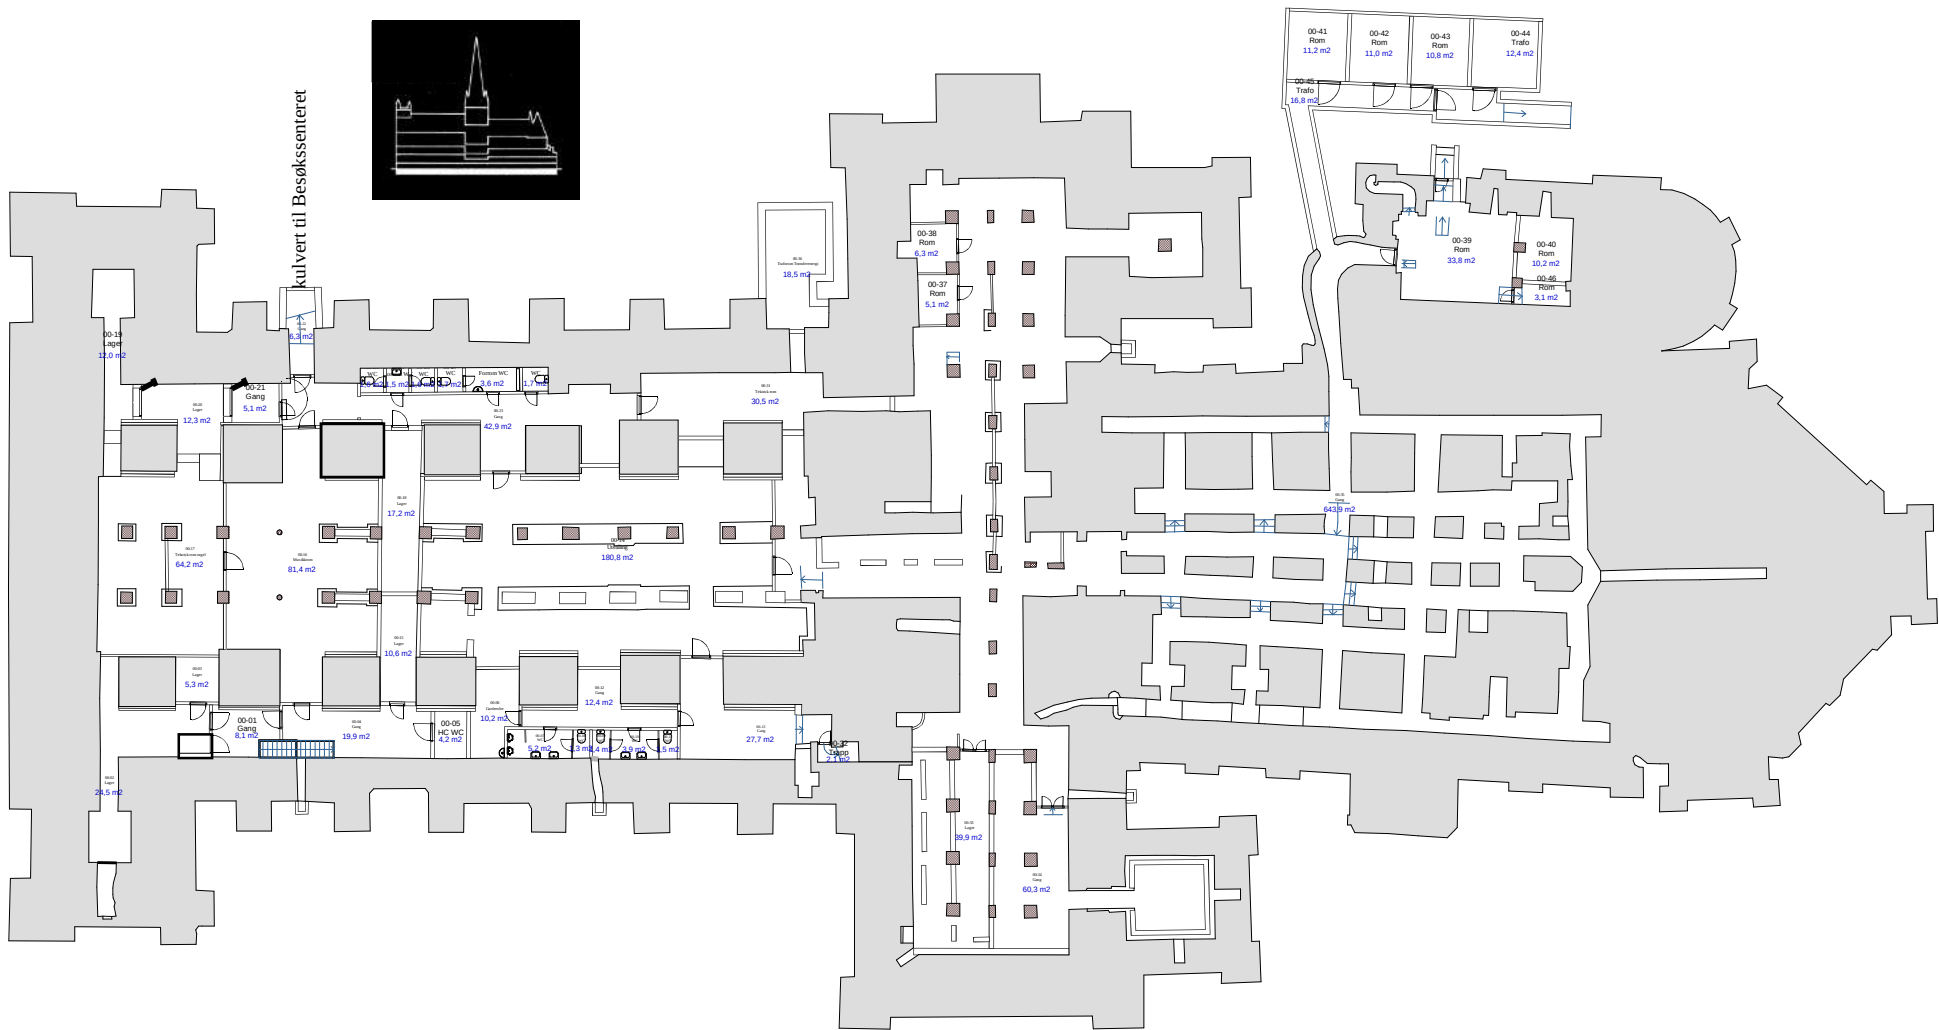

P.Kjeller-Nidarosdomen

Basement

Beskrivelse

Nidaros Domkirkes Restaureringsarbeider

Bispegat 11, 7012 Trondheim

TEGN.NR.
(000) 000

MÅL
1:400


DATO 24.03.2017

SIGN Jan Tøndelstrand

JONATHAN FDV



NIDAROS DOMKIRKES
RESTAURERINGSARBEIDER

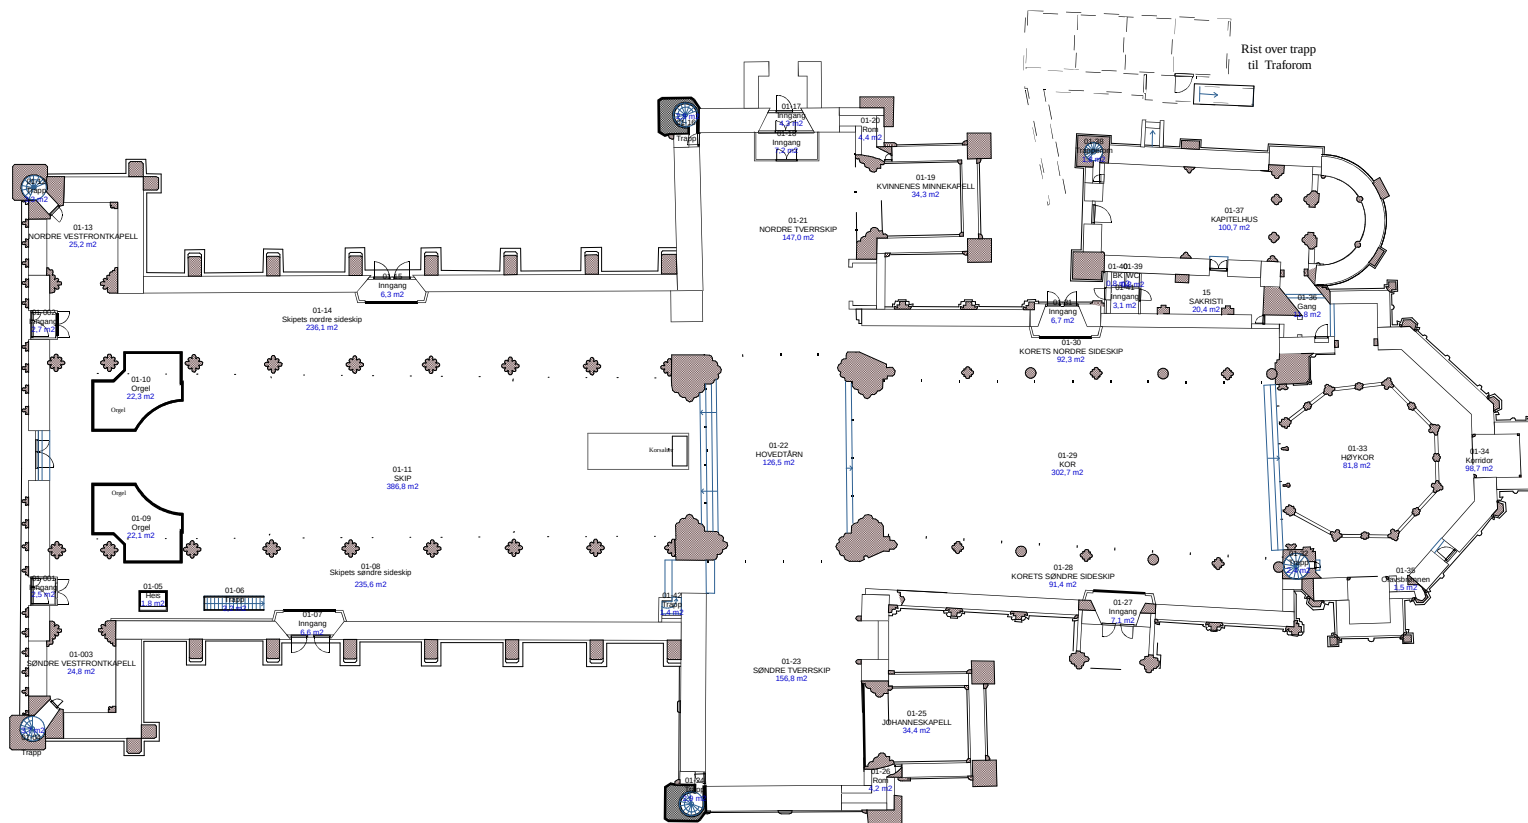

P.01-Nidarosdomen

Ground floor

Beskrivelse

Nidaros Domkirkes Restaureringsarbeider

Bispegat 11, 7012 Trondheim


TEGN.NR.
(000) 000

MÅL
1:500

DATO 22.09.2017

SIGN Jan Tøndelstrand

JONATHAN FDV

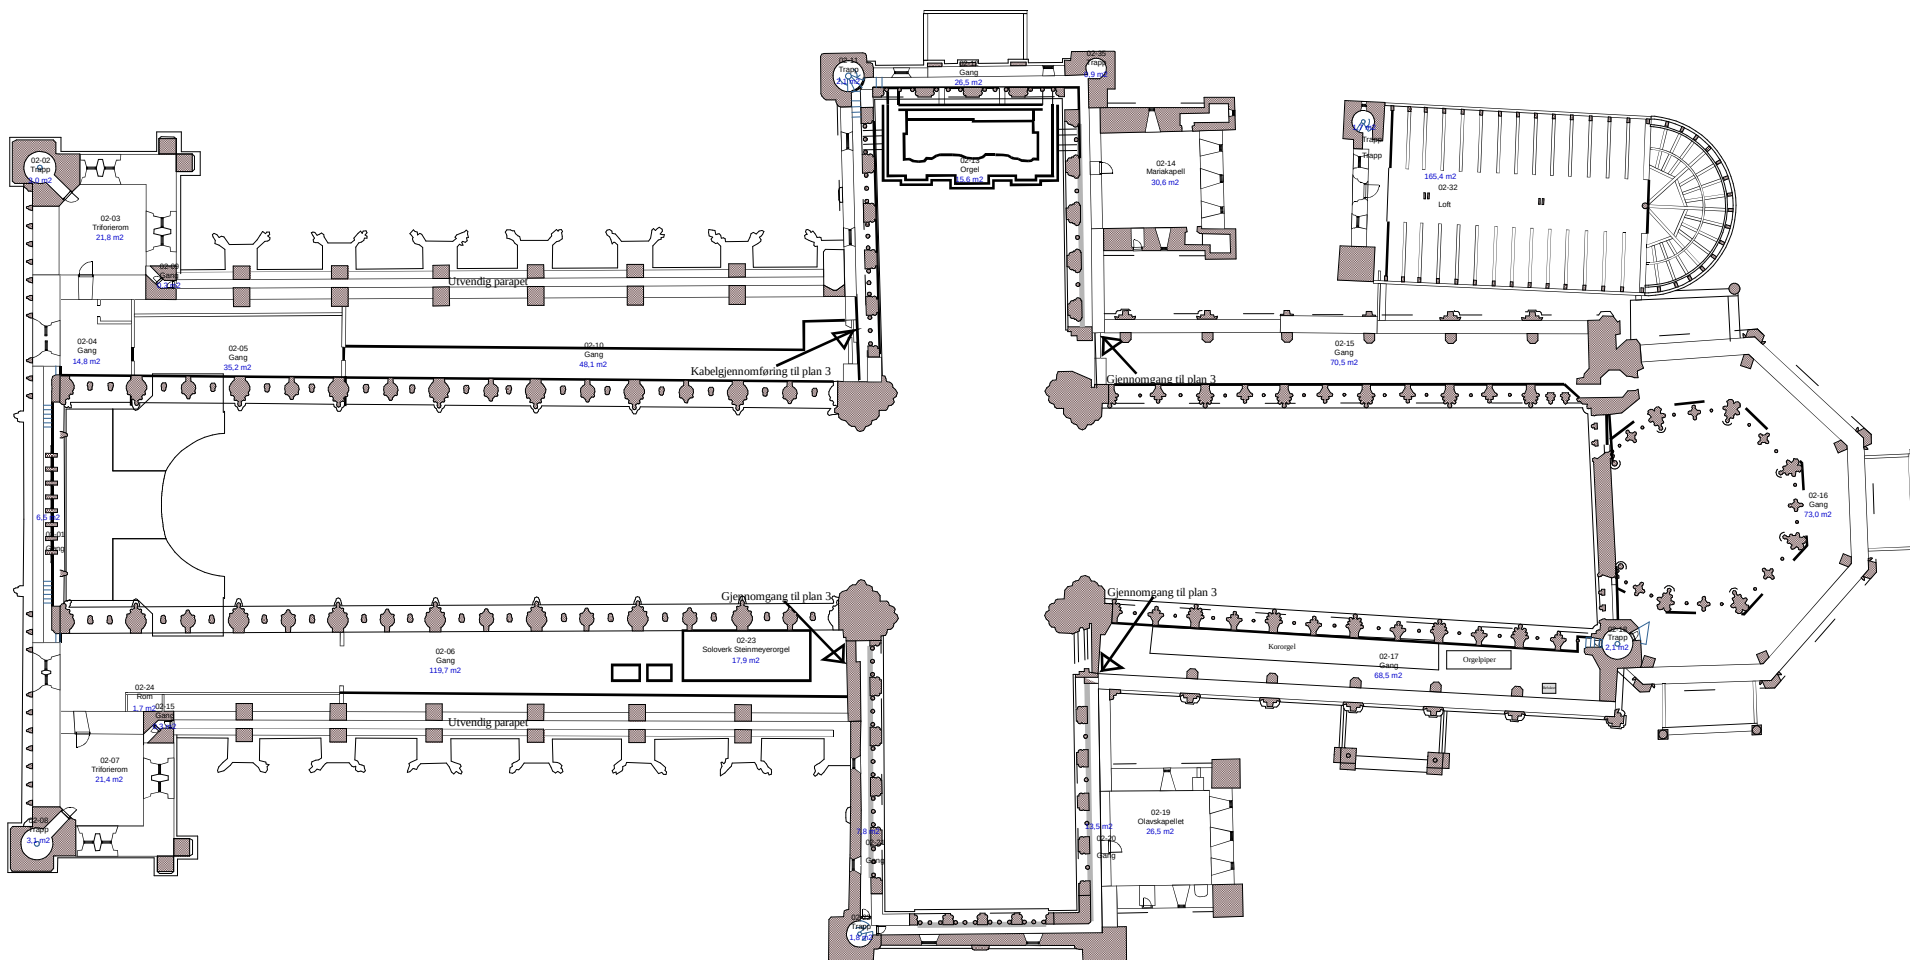

P.02 Triforium -Nidarosdomen Triforium

Beskrivelse

Nidaros Domkirkes Restaureringsarbeider

Bispegat 11, 7012 Trondheim


TEGN.NR.
(000) 000

MÅL
1:400

DATO 20.06.2017

SIGN Jan Tøndelstrand

JONATHAN FDV

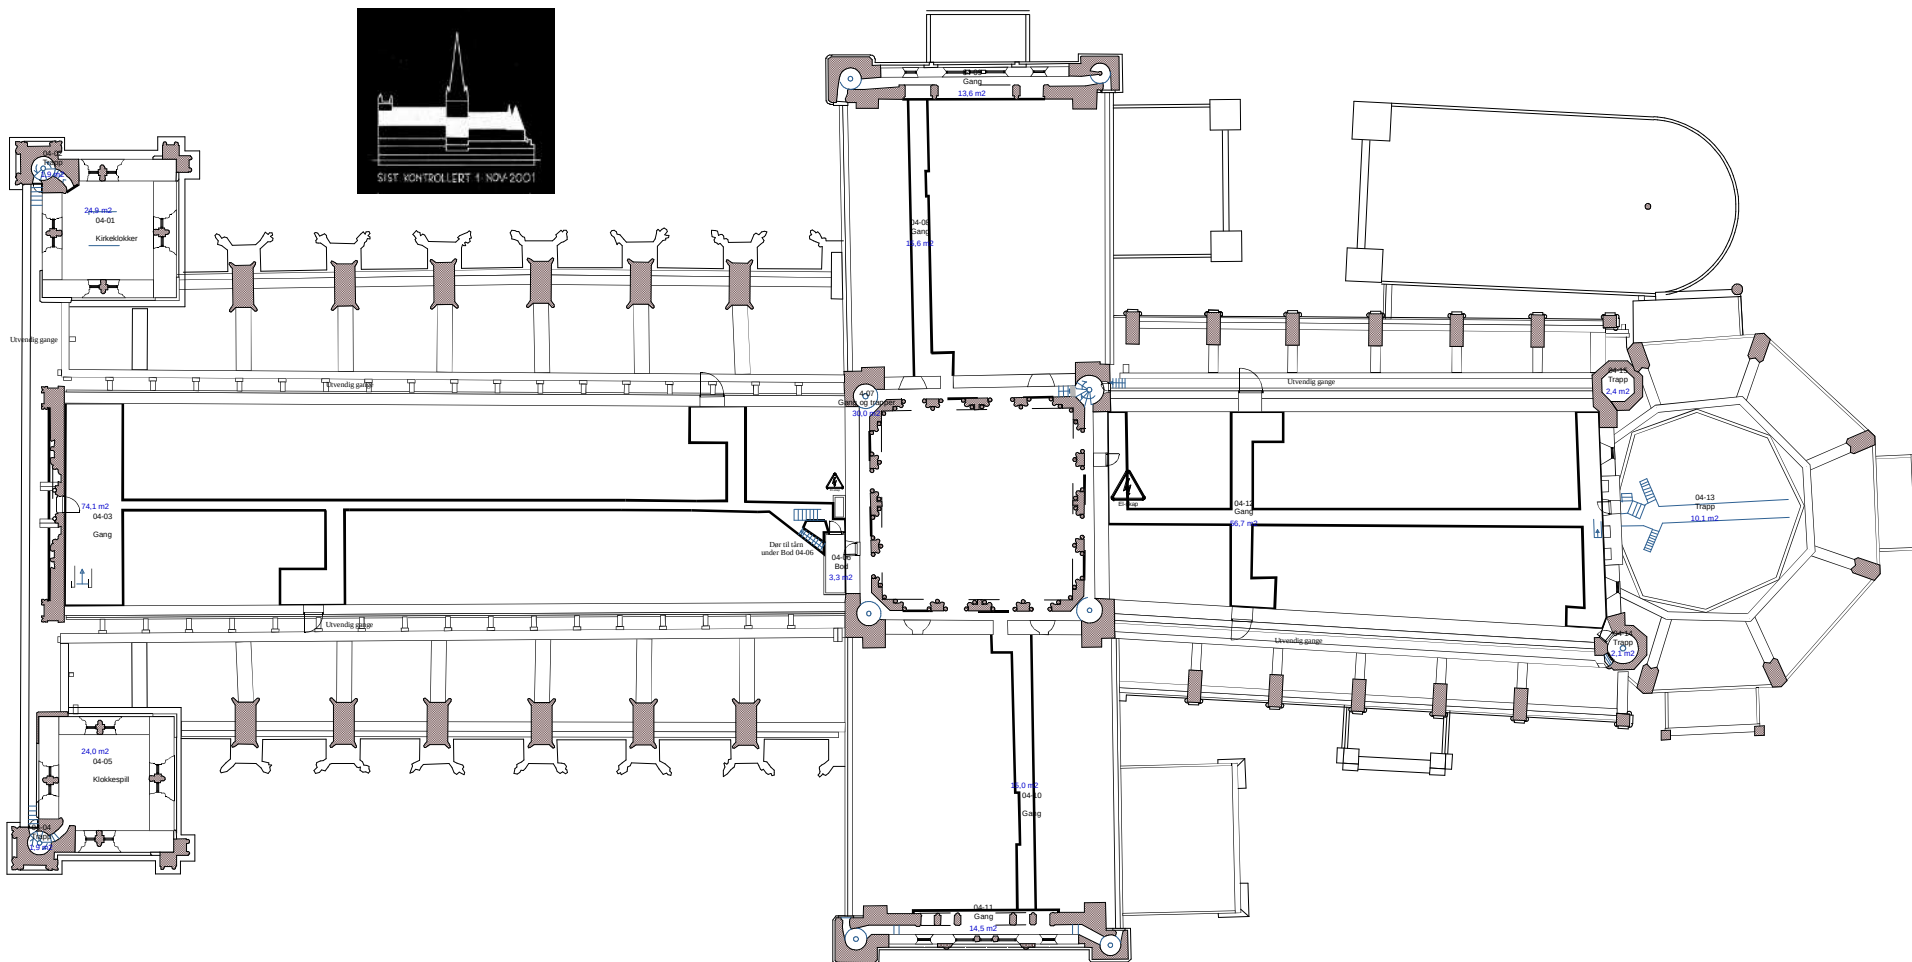

P.04-Loft Nidarosdomen

Loft

Beskrivelse

Nidaros Domkirkes Restaureringsarbeider

Bispegat 11, 7012 Trondheim

TEGN.NR.
(000) 000

MÅL
1:400

DATO 31.05.2017

SIGN Jan Tøndelstrand

JONATHAN FDV

